
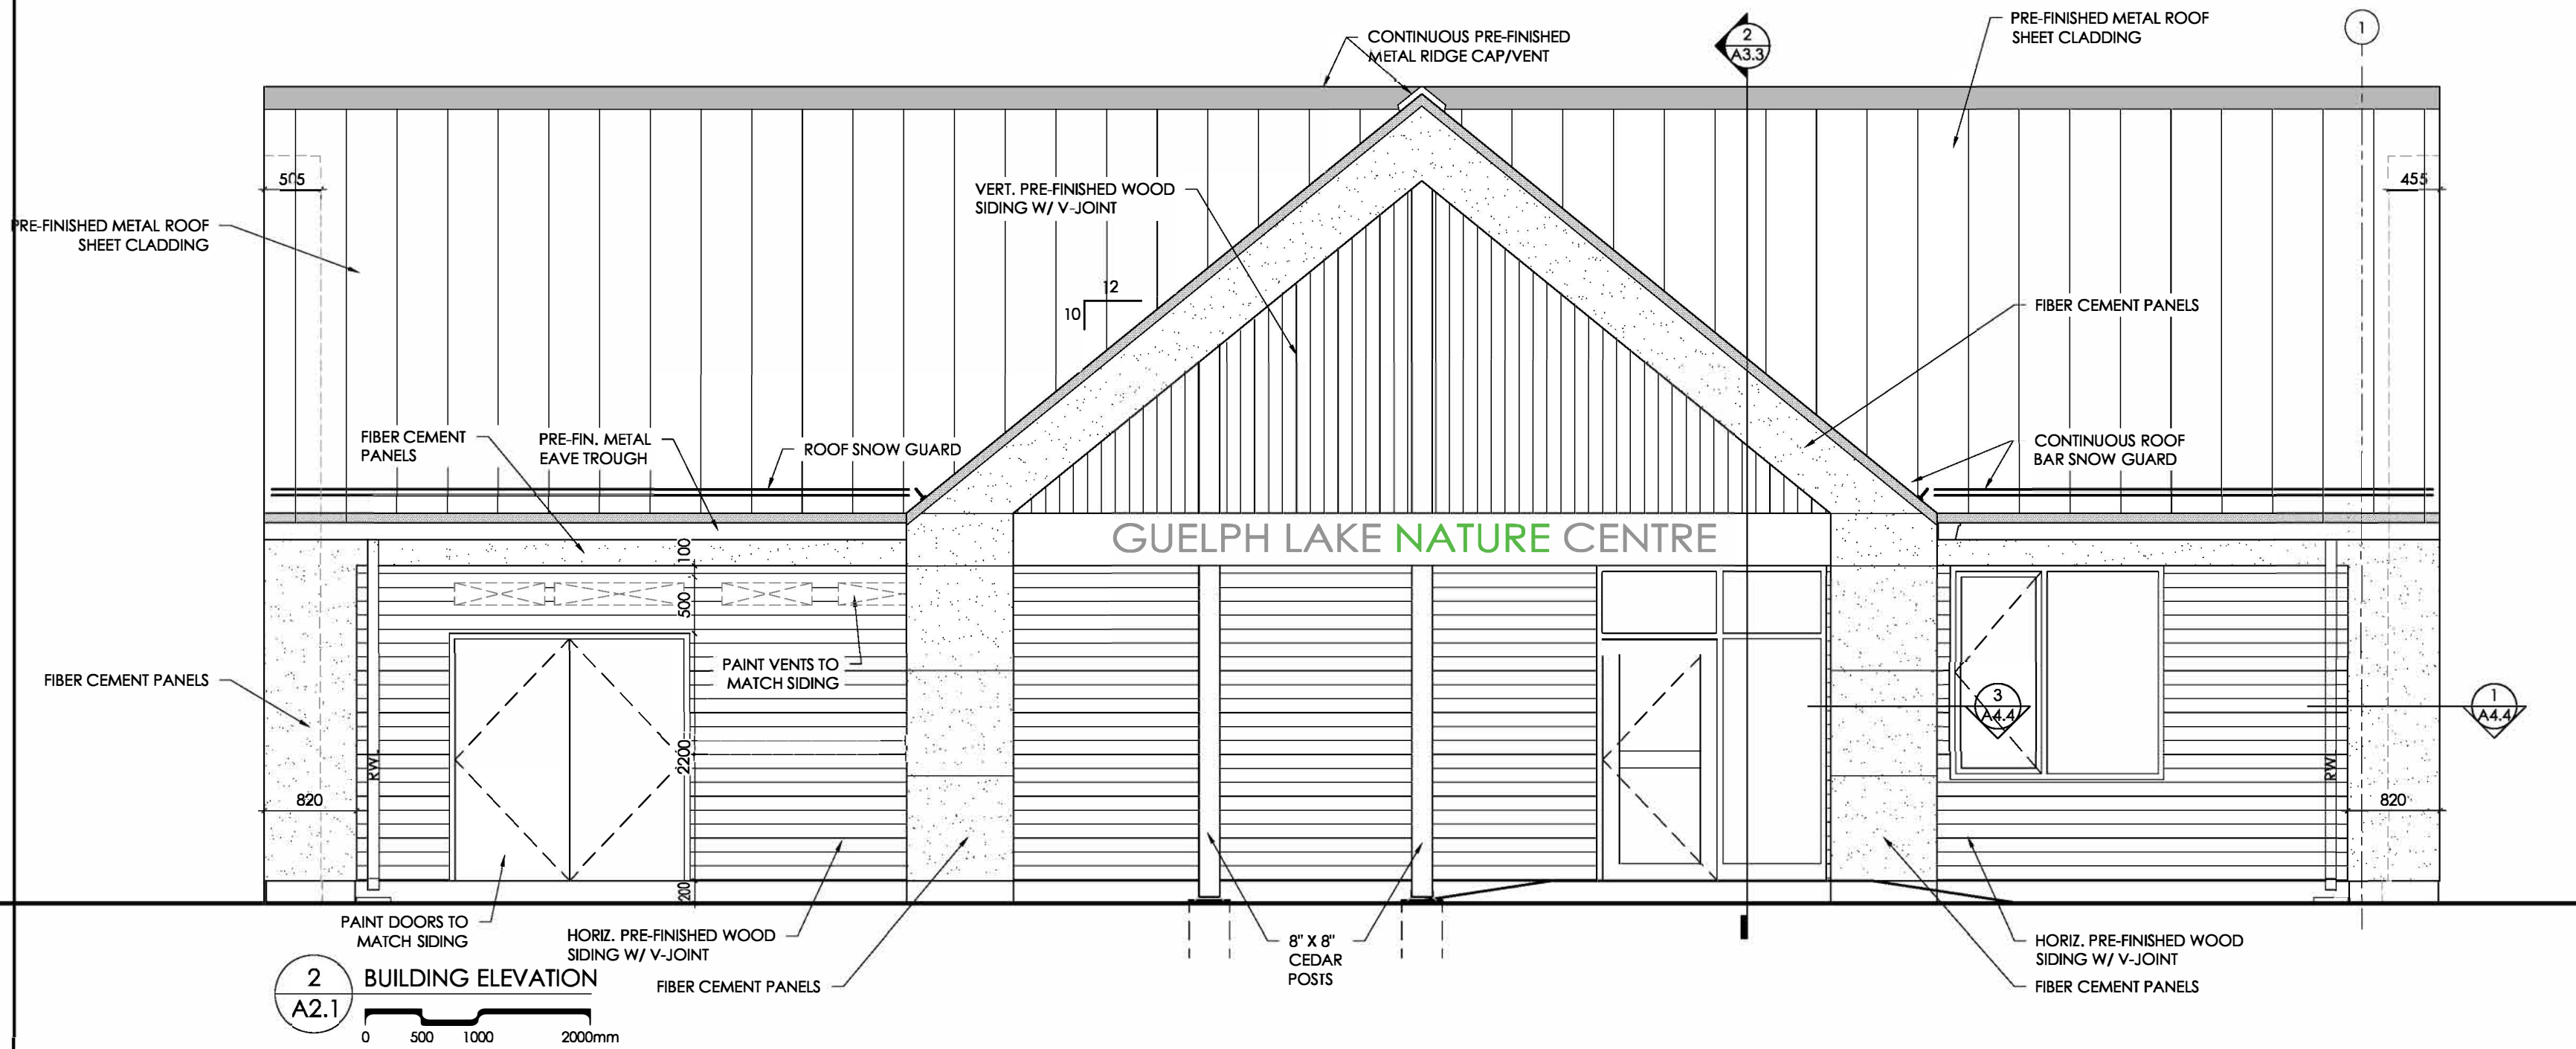
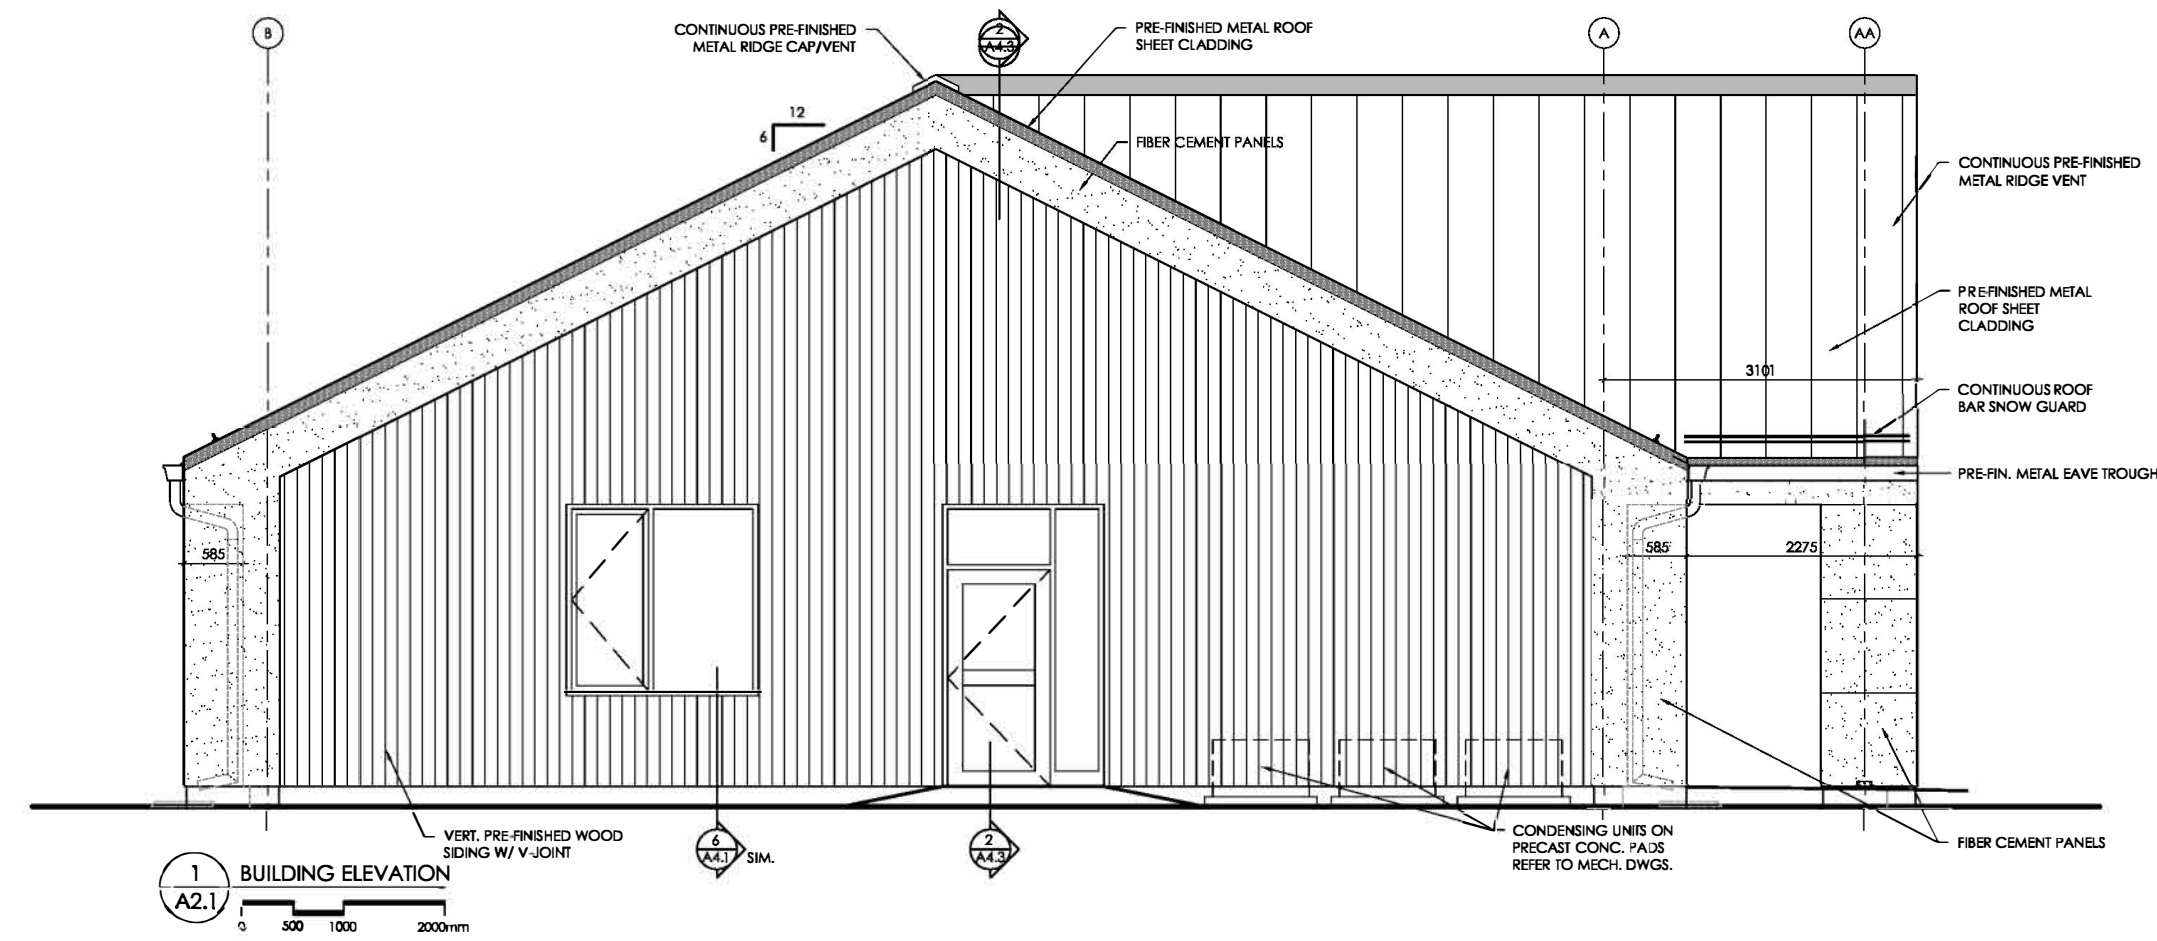
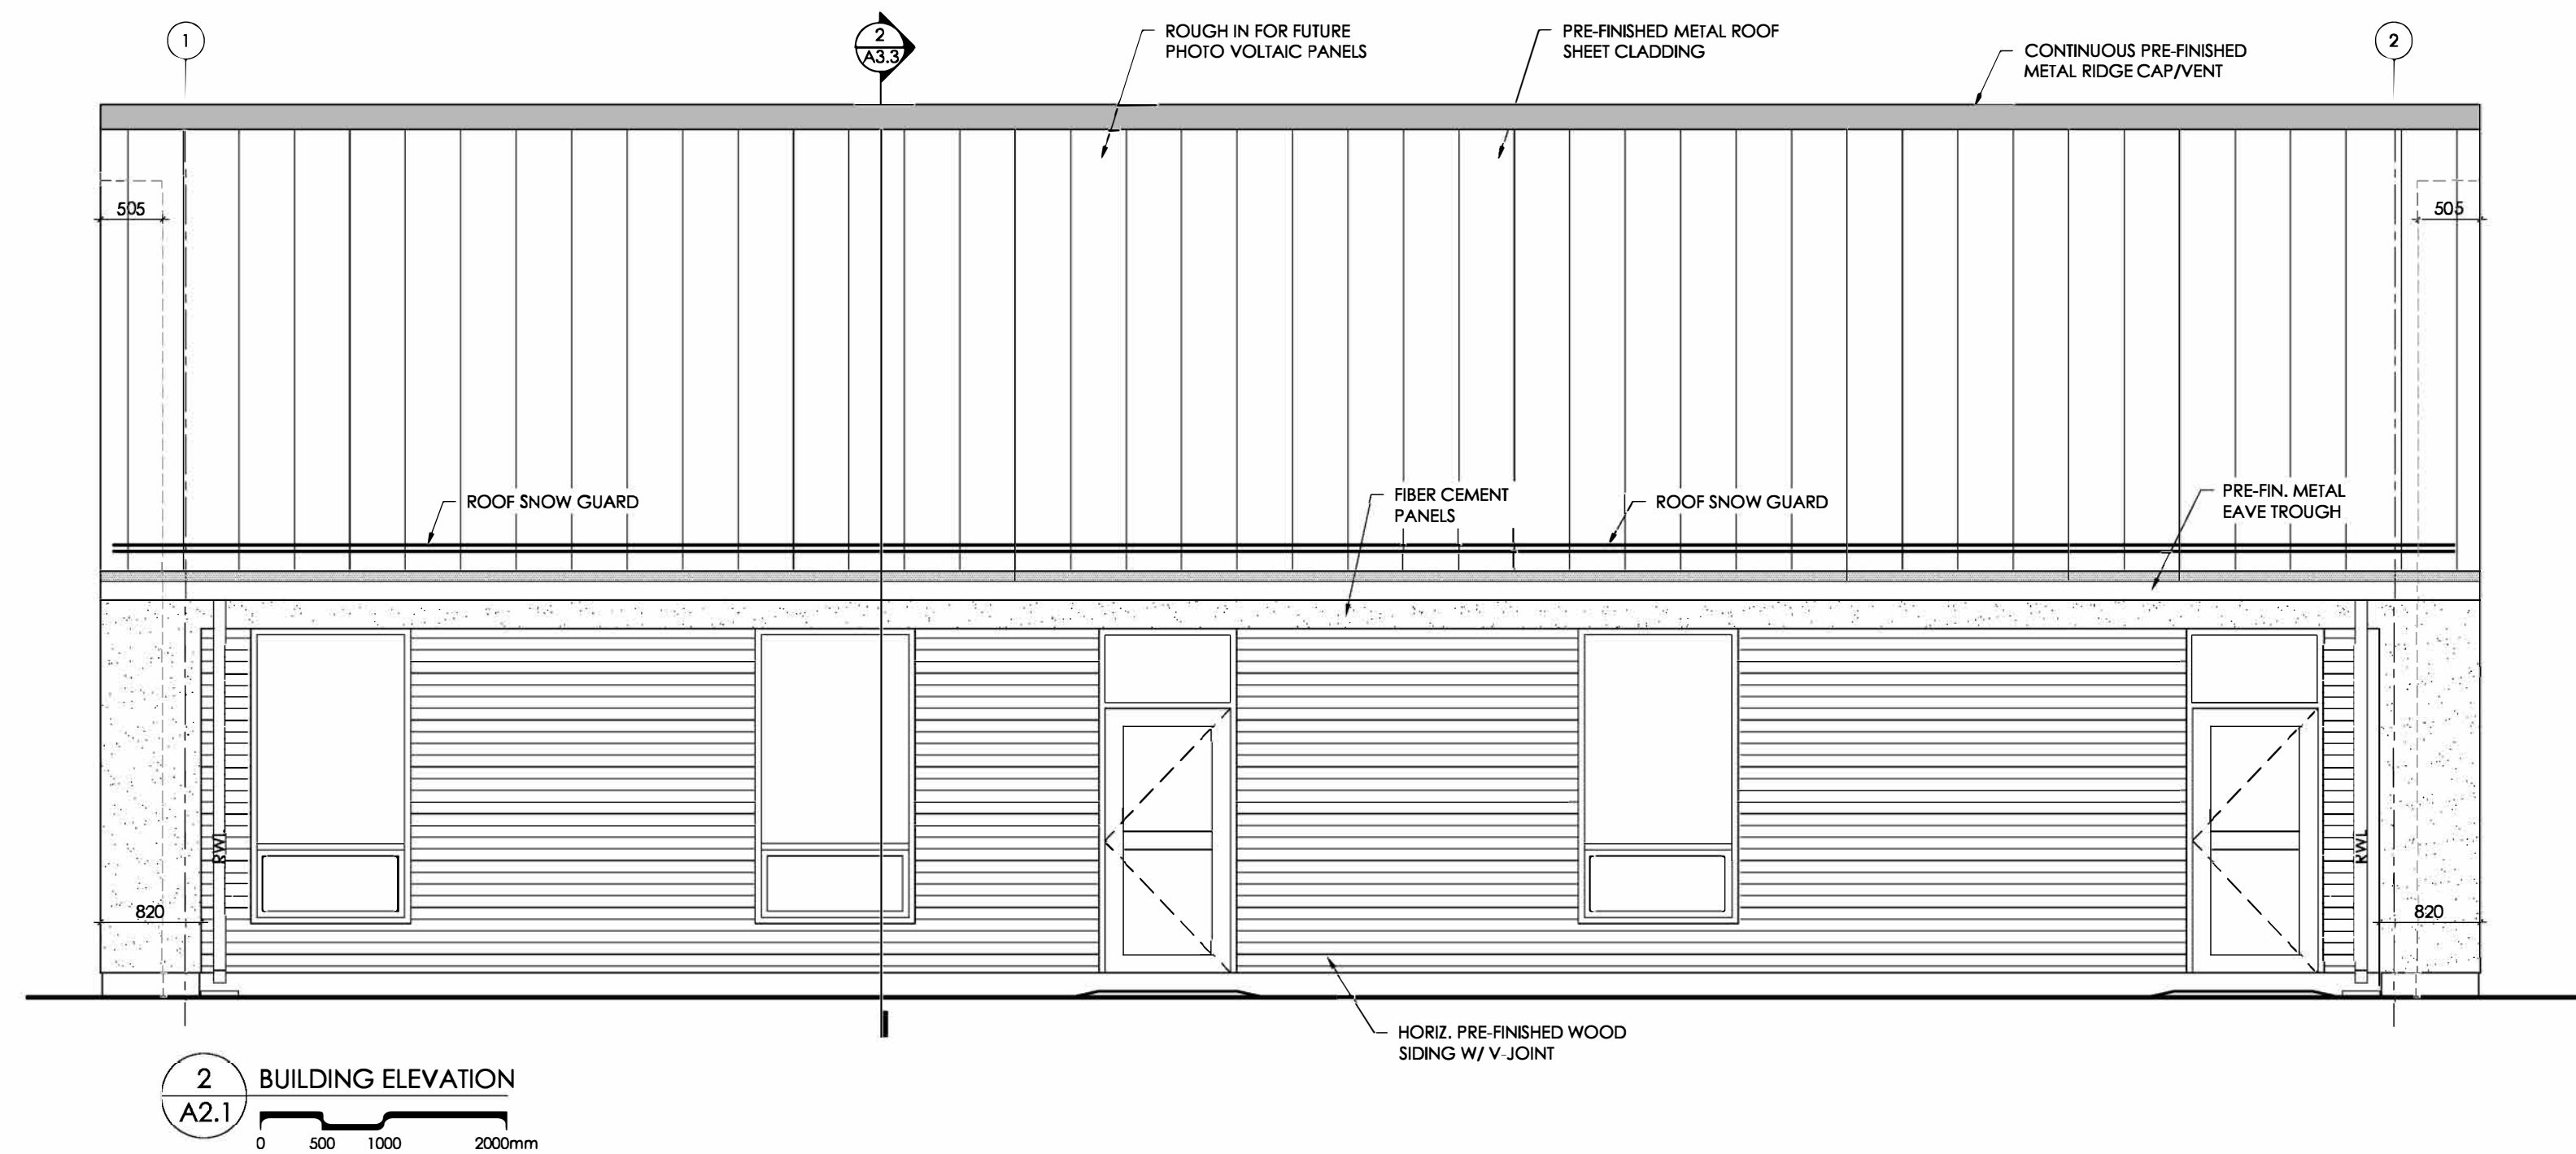
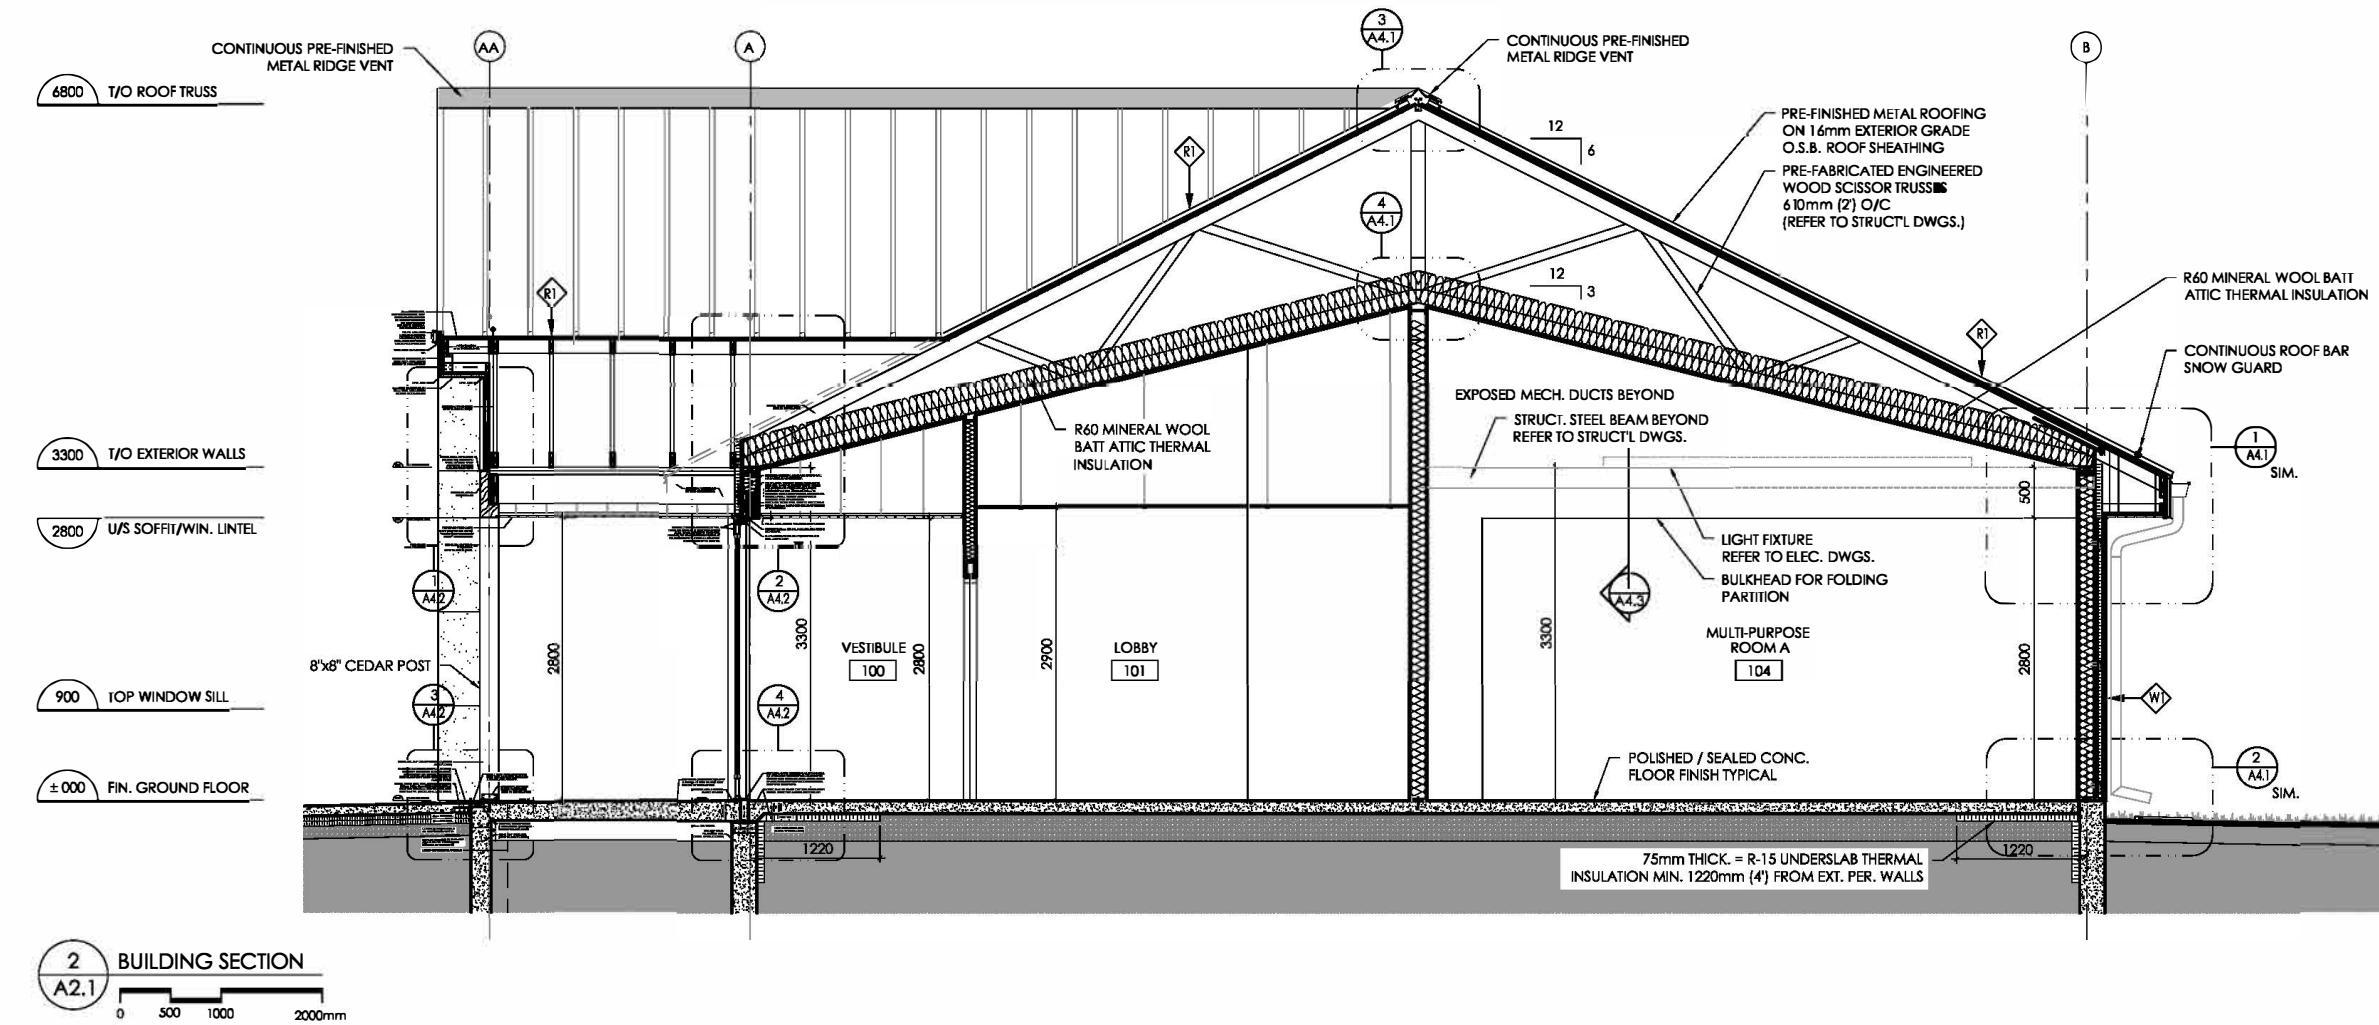


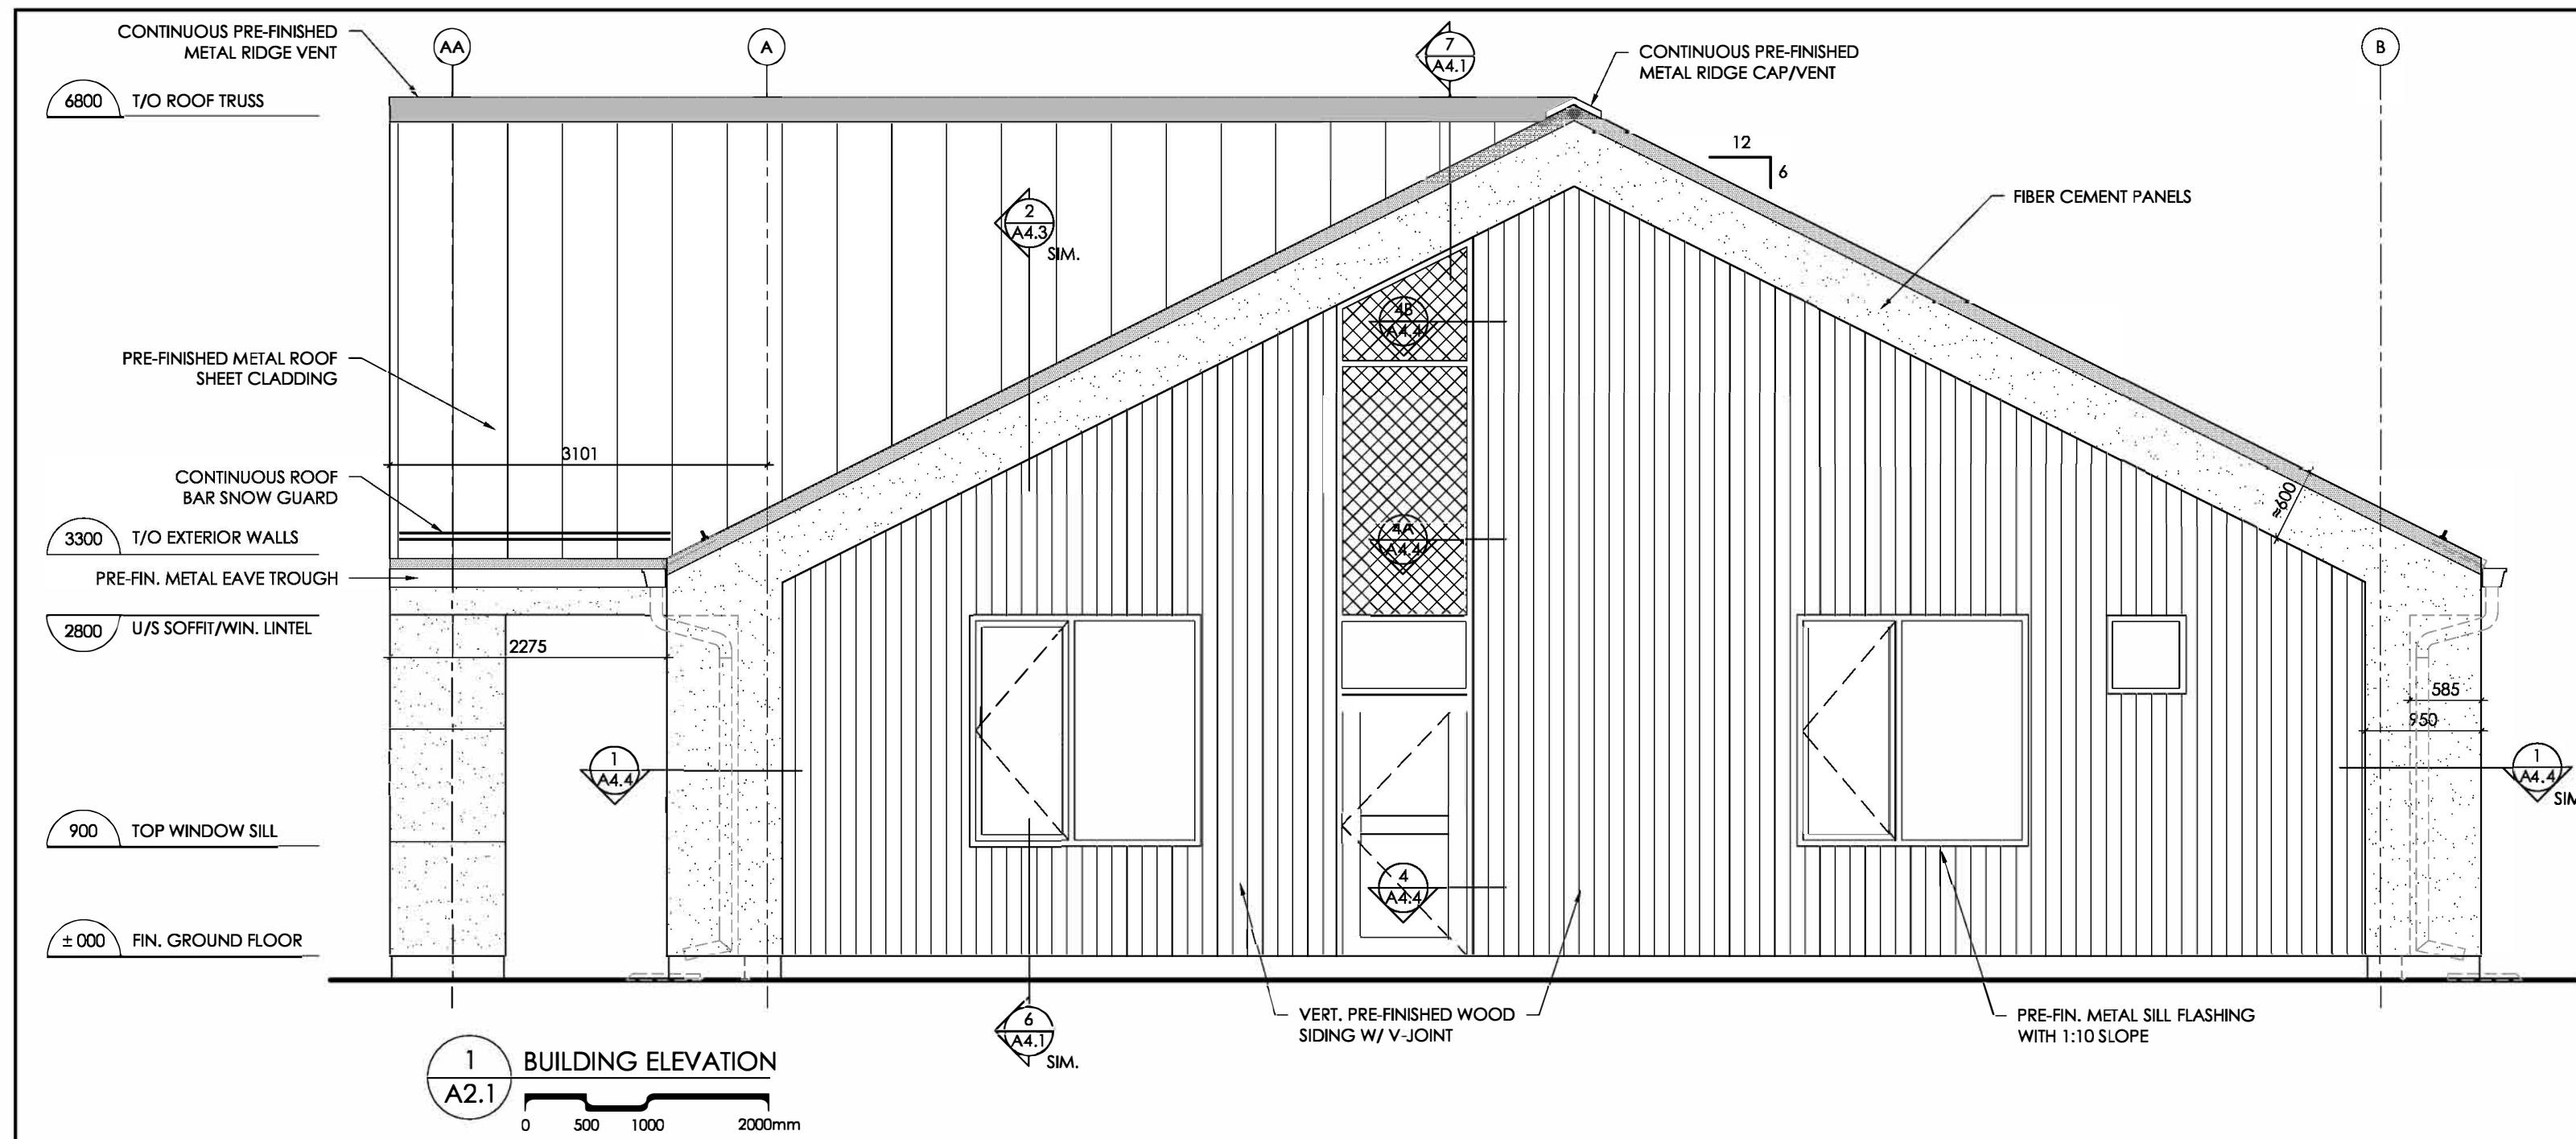

REVISIONS		
NO.	DATE	PARTICULAR
1	2020.02.10	ISSUED FOR DESIGN SIGN OFF
2	2020.02.12	REV. W/ SIGN OFF COMMENTS
3	2020.07.06	REV. PER CLIENT COMMENTS
4	2021.11.17	REVISED DESIGN

NOTES:

PRELIMINARY
NOT TO BE USED FOR
CONSTRUCTION

KEY PLAN:

CLIENT:
GRAND RIVER CONSERVATION AUTHORITY

PROJECT:
21775

NEW LEARNING CENTRE BUILDING
GUELPH LAKE NATURE CENTRE
GUELPH LAKE CONSERVATION AREA
7743 CONSERVATION ROAD, GUELPH, ON, N1H 6J1
ORIGINAL PAGE SIZE ARCH D - 24" x 36"
KEY TO DETAIL LOCATION:
A - DETAIL NO.
B - DETAIL NO. ORIGIN

+VG ARCHITECTS
THE VENTIN GROUP LTD

A3.1

DRAWN BY: RH

CHECKED BY: EB

BUILDING ELEVATIONS

Reproduction of drawings and related documents in whole or in part is forbidden without written permission of The Ventin Group.

All dimensions and measurements must be checked and verified by the General Contractor